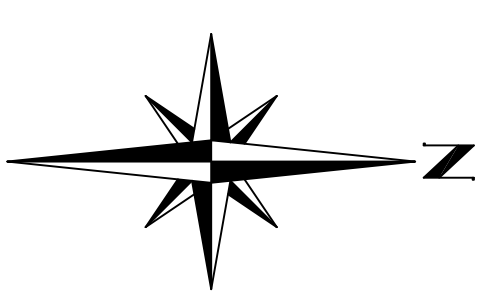

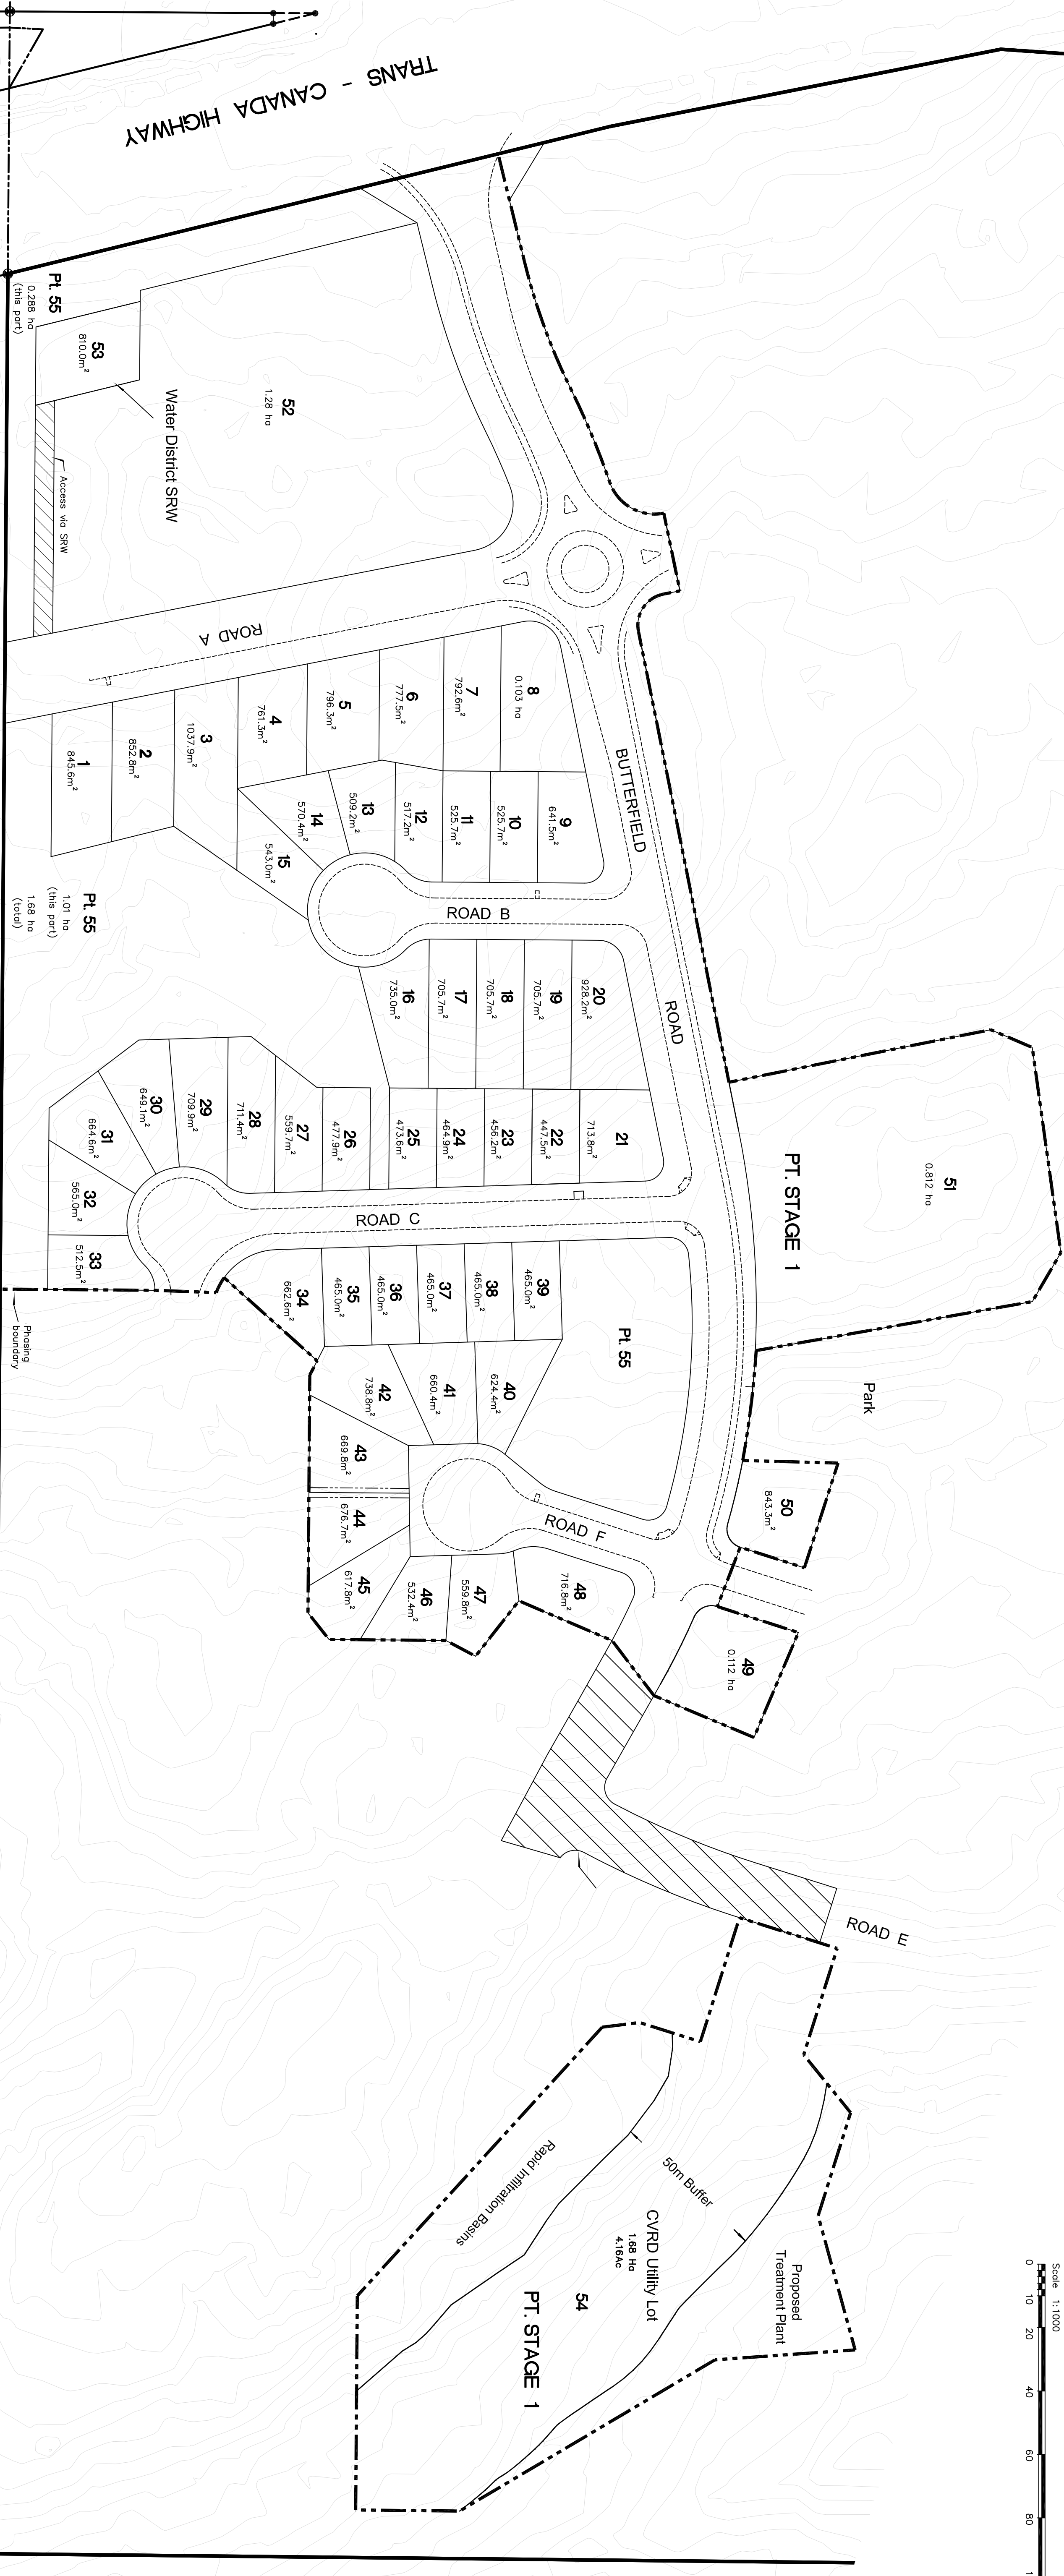
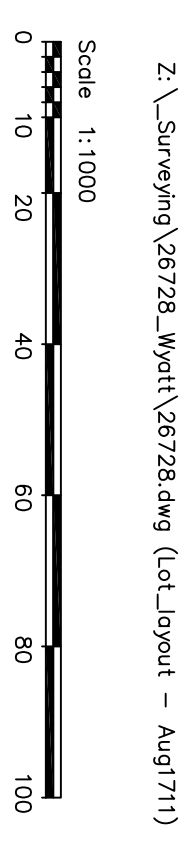


REMAINDER
D.L. 77



CONCEPT PLAN	
STAGE 1	
OCEAN TERRACE	
DISTRICT LOT 77 MALAHAT DISTRICT	
ADDRESS :	
PROJECT SUPERVISOR : D.R. CARRIER	DATE : SEPT. 14/10
DRAWN BY : P.W	REV. MAY 17/11
OUR FILE : 26728	
 J E ANDERSON & ASSOCIATES SURVEYORS & ENGINEERS 4219 GARDNER AVENUE, SUITE 100, MALAHAT, BC V8M 3P7 TEL: 250-727-2214 FAX: 250-727-3395 VANUATU: 015394 / 015395	



MALAHAT INDIAN RESERVE No. 11

REMAINDER
D.L. 72

V/P86314
A